



CROSS SECTION OF DRAIN

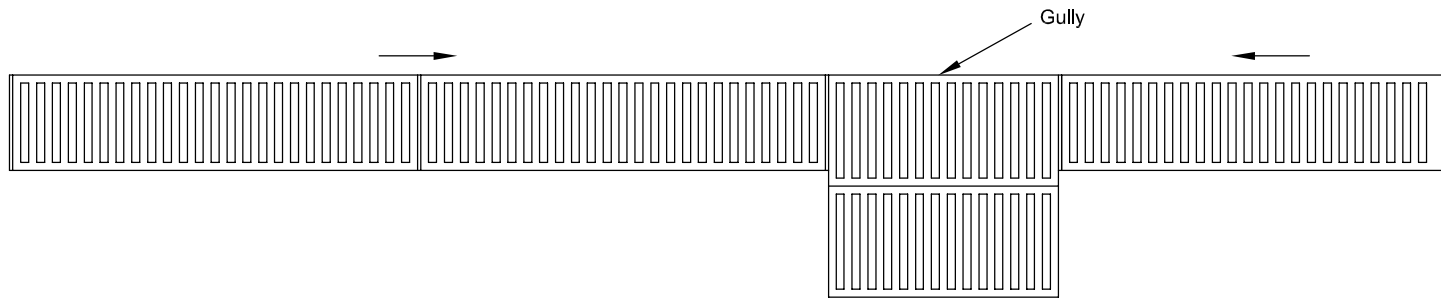

PLAN OF DRAIN

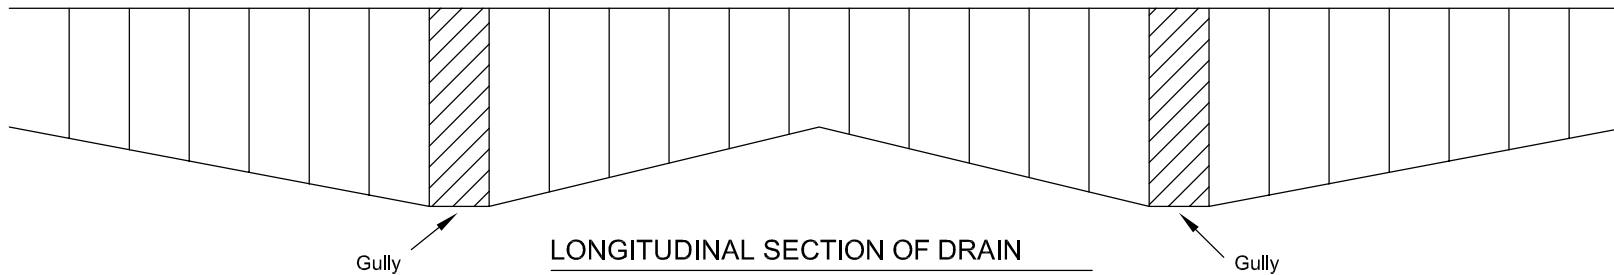

LONGITUDINAL SECTION OF DRAIN

NOTES

1. All dimensions are in millimetres unless otherwise stated.
2. Capacity of gully to be greater or equal to 94 litres.
3. Details of layout etc. are shown on the Contract Drawings together with position of gullies. From this information the Contractor will be required to submit final detail of the system he proposes to use for the Engineers approval.
4. Unless otherwise indicated in the Contract, system to be Heavy Duty type (Public Roads).

No.	Date	Description
AMENDMENTS		

HIGHWAY CONSTRUCTION DETAILS

DRAINAGE

CHANNEL DRAINAGE
PROPRIETARY TYPE

Drawing No.

F87