


NOTES

1. All dimensions are in millimetres unless otherwise stated.

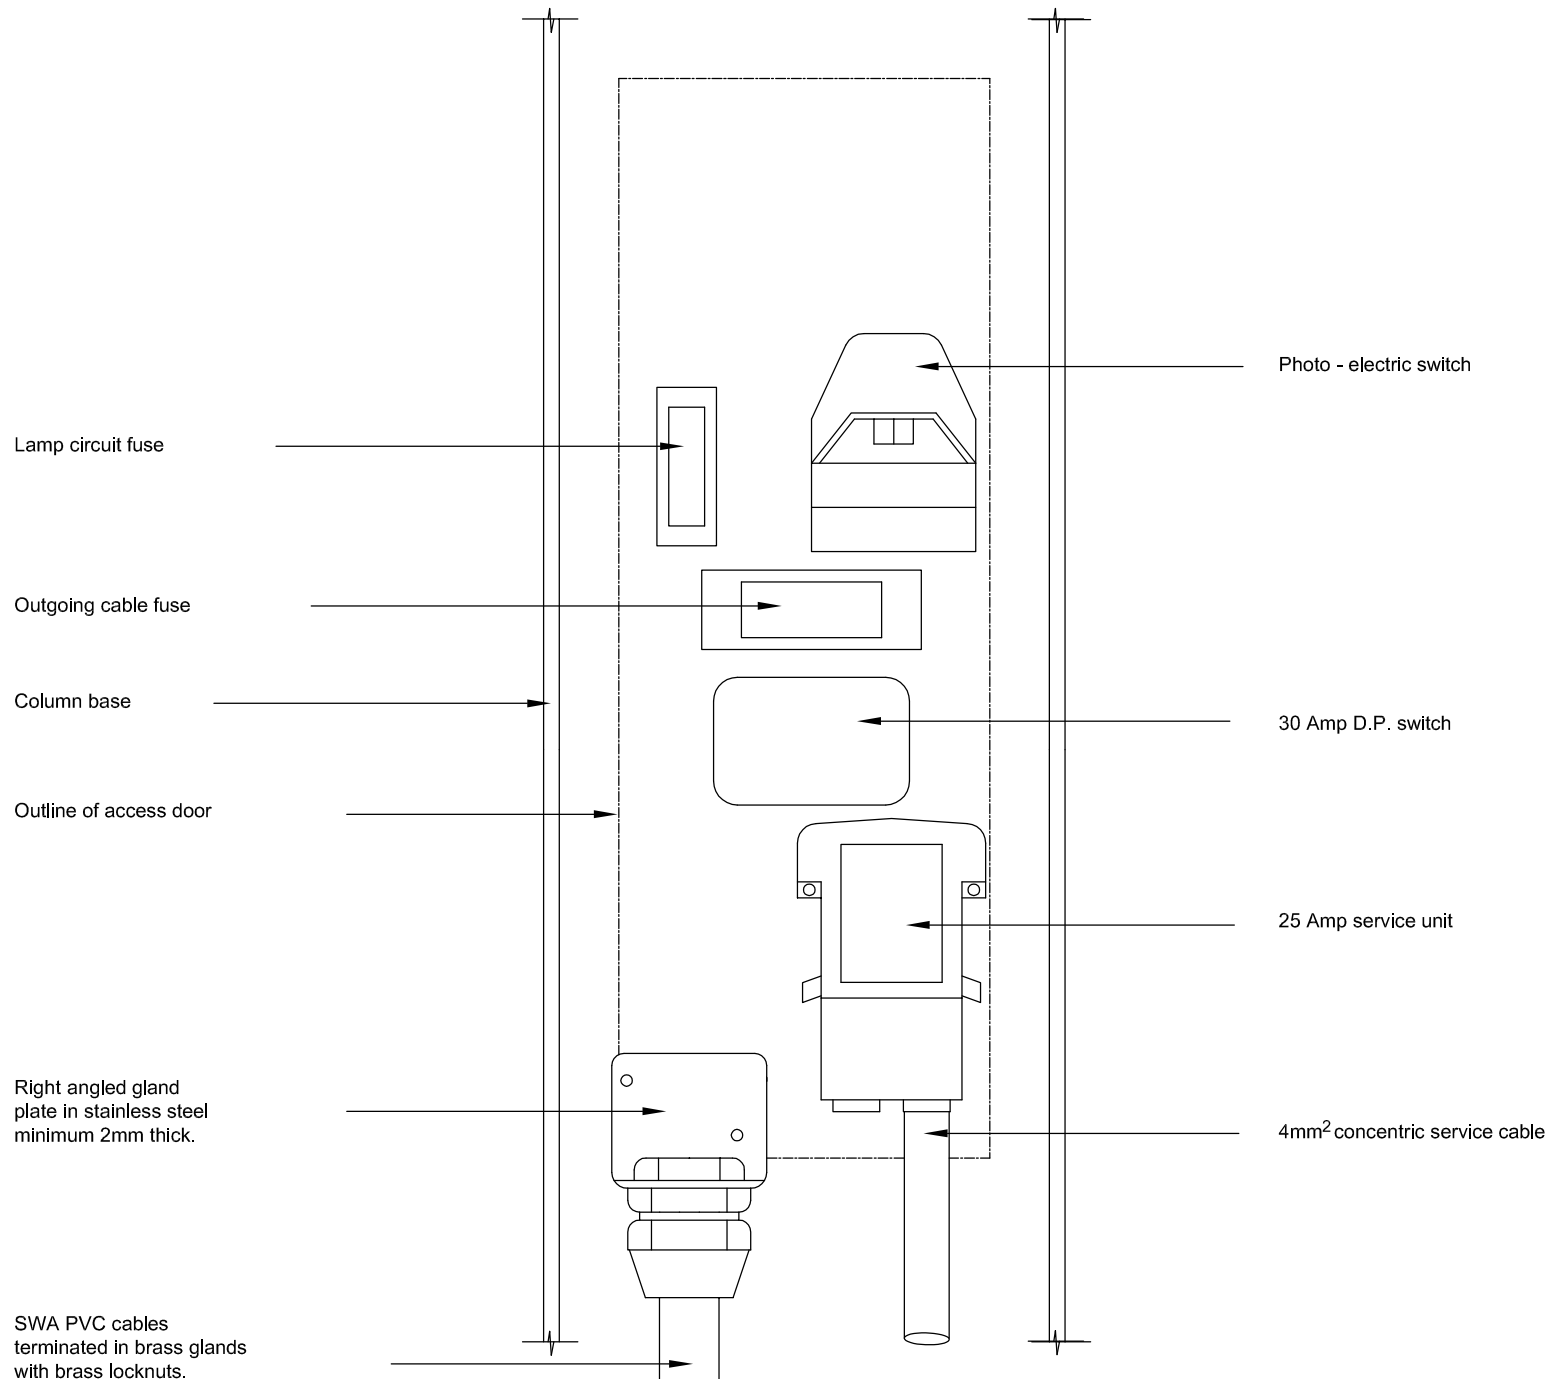

| No. | Date | Description |
|-----|------|-------------|
| | | AMENDMENTS |

HIGHWAY CONSTRUCTION DETAILS

ROAD LIGHTING

COLUMN BASE LAYOUT
LIVE SERVICE TYPE

Drawing No.

K84