


NOTES

1. All dimensions are in millimetres unless otherwise stated.

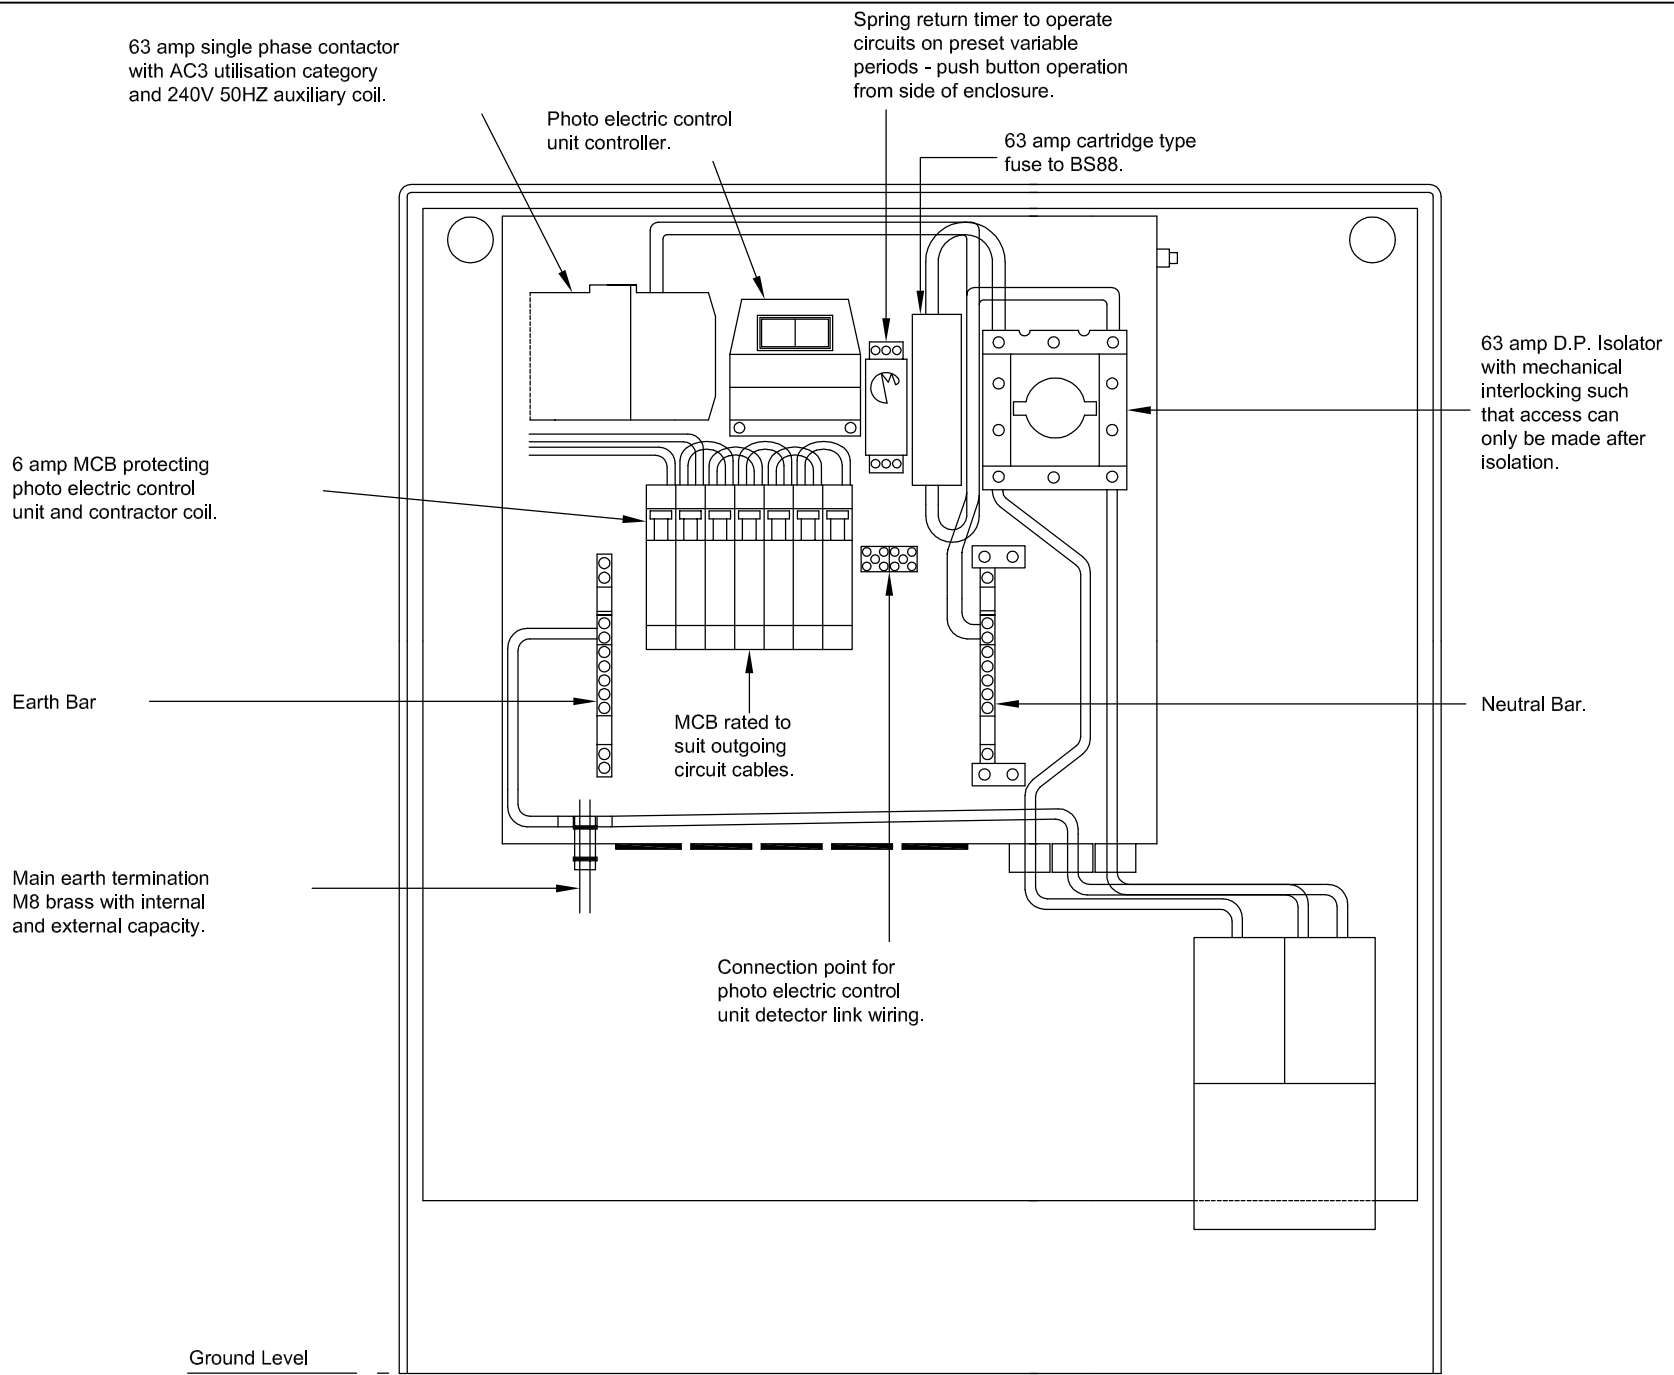

No.	Date	Description
↑		AMENDMENTS
		↓

Drawing No.
K86

HIGHWAY CONSTRUCTION DETAILS

ROAD LIGHTING

PILLAR DISTRIBUTION PANEL