


# LAYOUT OF BLISTER SURFACE AT CONTROLLED CROSSING POINT

"L" Pattern Tactile Surface Arrangement For Use At Zebras, Pelicans And Other Signalised Crossings

## INSET CONTROLLED CROSSING

General Rule  
800mm depth across dropped kerb

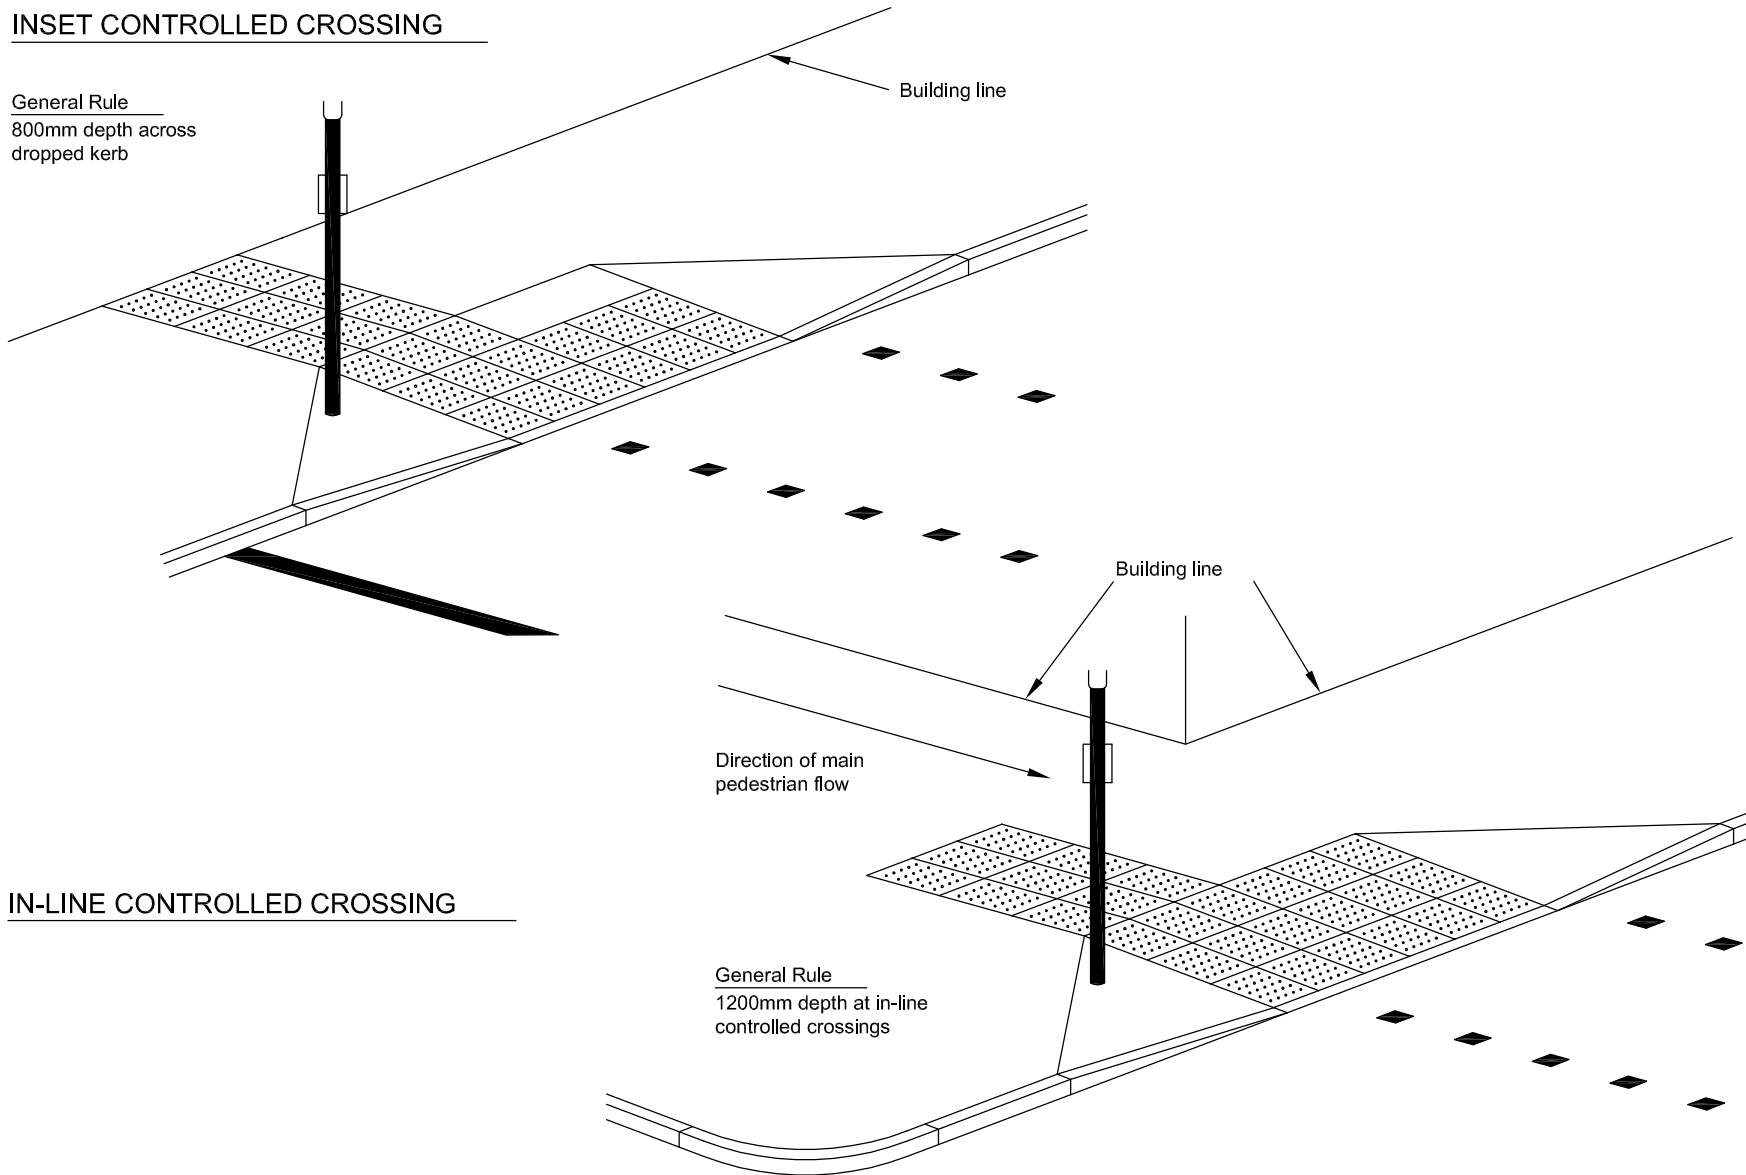

## IN-LINE CONTROLLED CROSSING

## NOTES

1. All dimensions are in millimetres unless otherwise stated.
2. Crossing shown is a pelican.
3. Further advice on the design of controlled crossings is given in Local Transport Note 2/95, "The design of pedestrian crossings".

| No. | Date | Description |
|-----|------|-------------|
| ↑   |      | AMENDMENTS  |

HIGHWAY CONSTRUCTION DETAILS

EDGE OF PAVEMENT DETAILS

TEXTURED FOOTWAYS AT PEDESTRIAN CROSSINGS

Drawing No.

**B81**